



NOTE:

CONTRACTION JOINTS ARE REQUIRED AT EACH SIDE OF WARPED SECTION AND EVERY 10' (MAX) ALONG THE DRIVEWAY. EXPANSION JOINTS ARE REQUIRED ON EACH SIDE WHERE THE DEPTH OF CONCRETE CHANGES

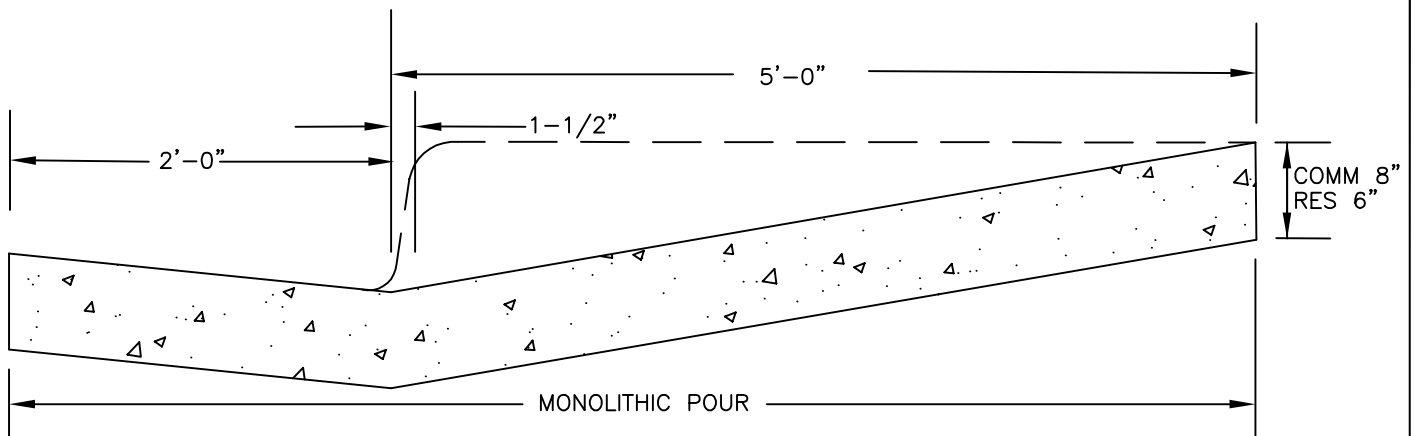

SECTION A-A

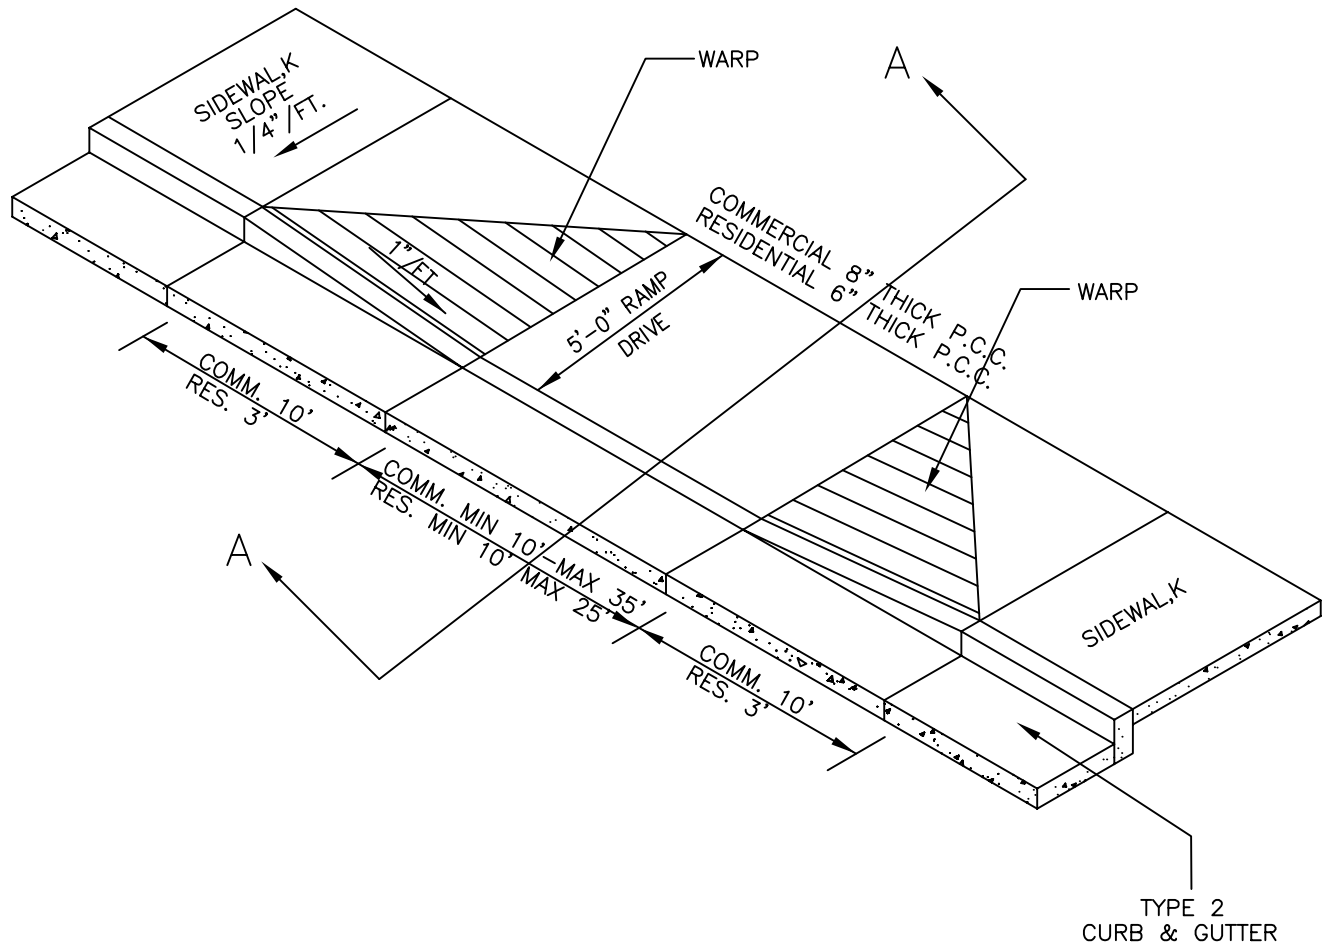

CITY of DELTA
 360 MAIN STREET
 DELTA, CO 81416

RAMP DRIVE FOR
 VERTICAL CURB
 ATTACHED WALK

DATE: OCTOBER 2009

SHEET R21 OF 30